


FIGURE 11

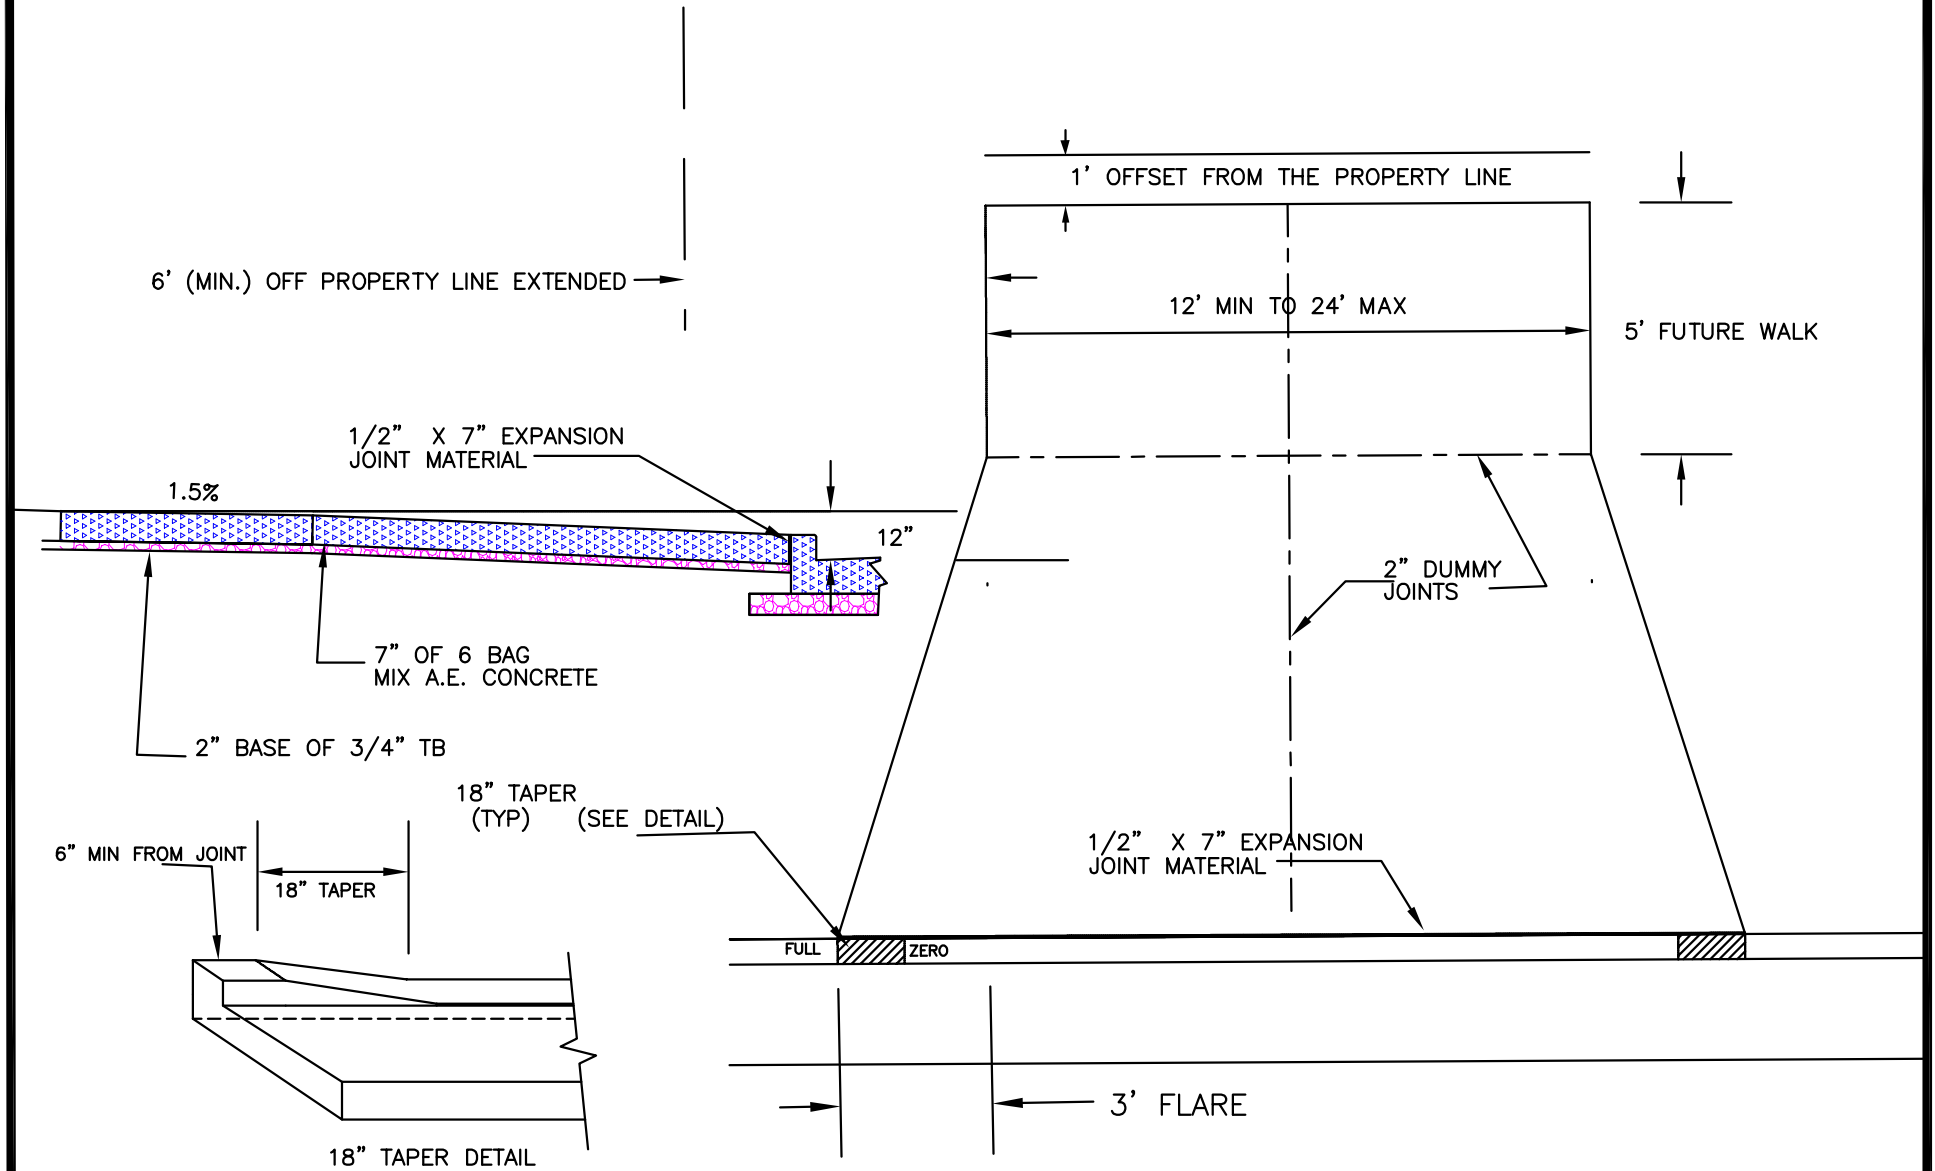

NOTE:

FOR REMOVAL OF CURB BACK FOR DRIVEWAY OPENING, REFER TO SECTION 3.9 OF FRANKLIN DESIGN STANDARD AND CONSTRUCTION SPECIFICATIONS.

TYPICAL FLARED
DRIVEWAY APPROACH
VERTICAL FACE C&G

FRANKLIN **FIGURE 11**
ENGINEERING DEPT 10/2020 RA