


FIGURE 12

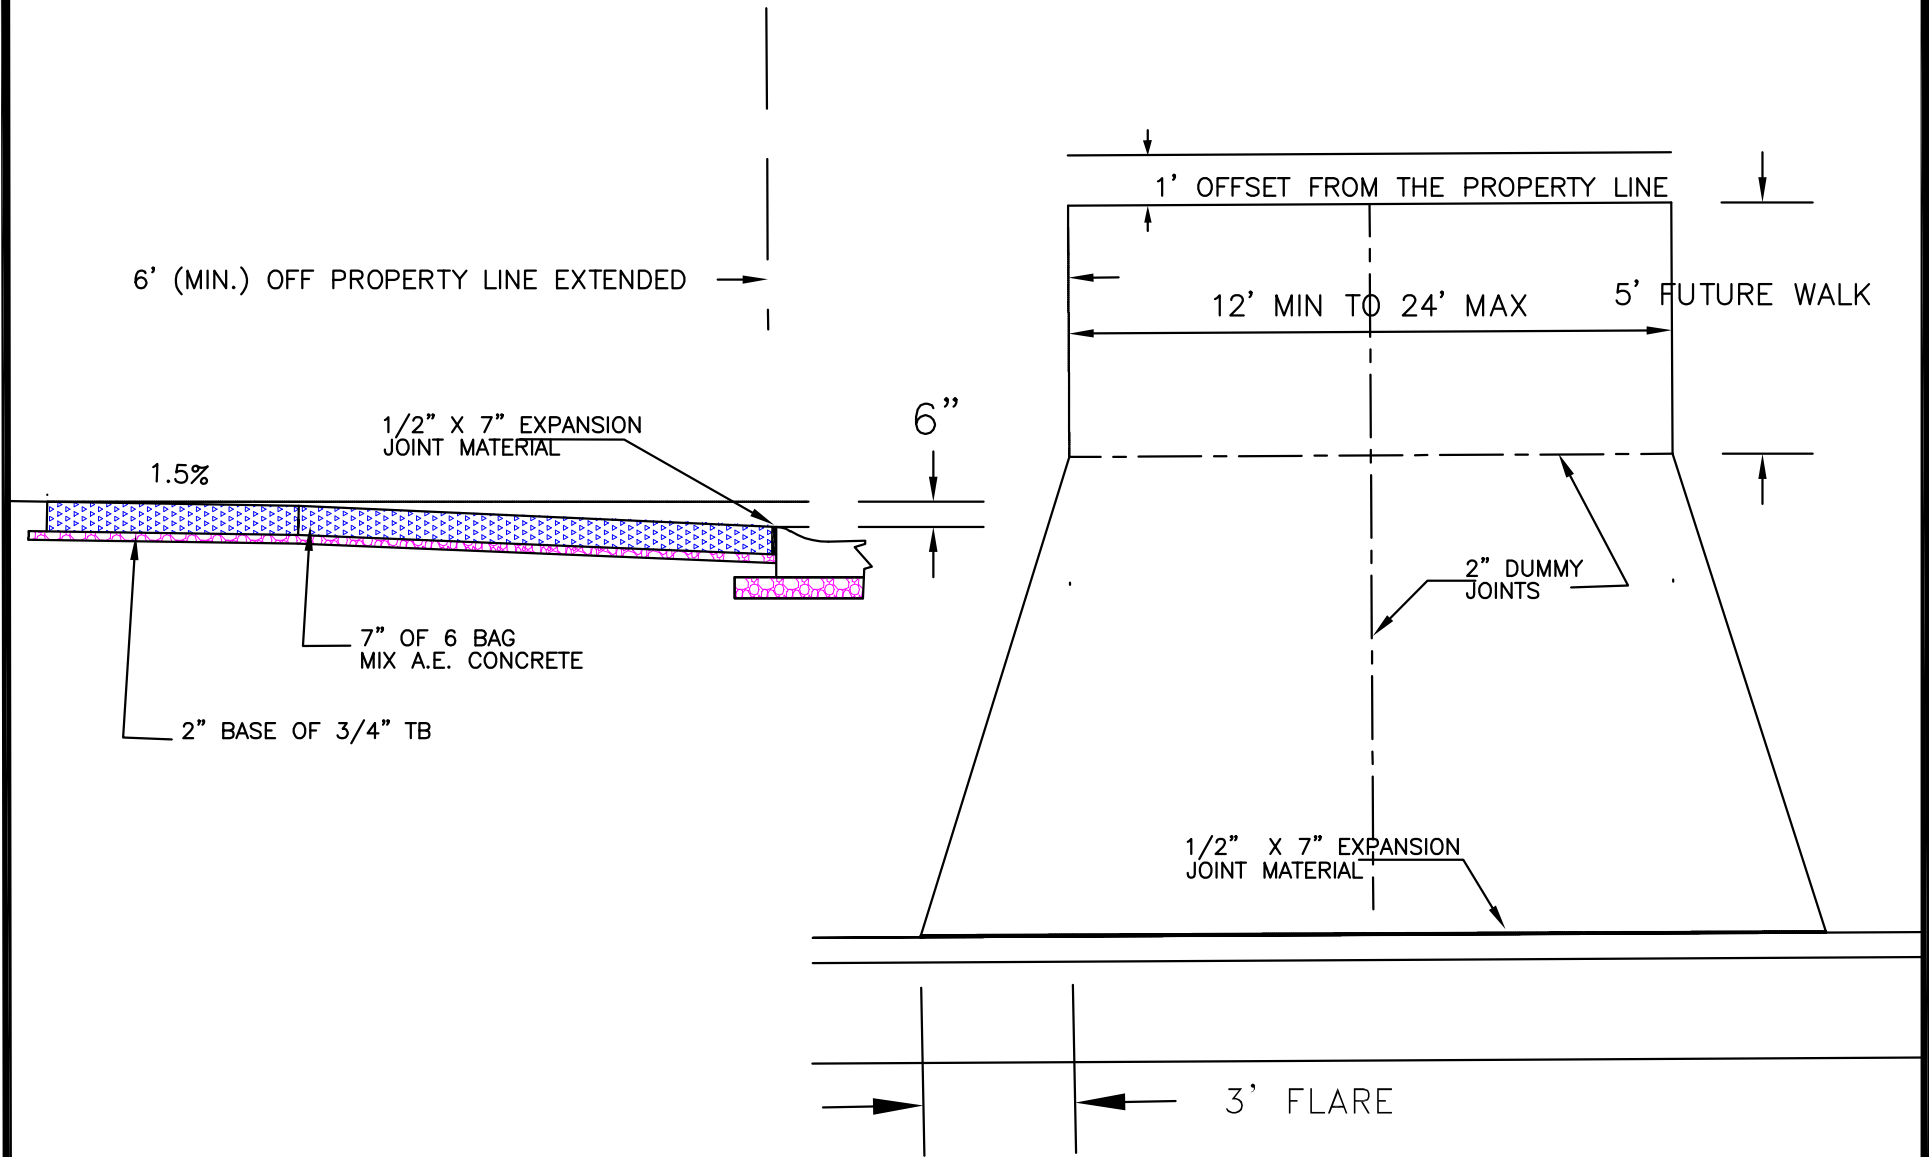

NOTE:
FOR REMOVAL OF CURB BACK FOR DRIVEWAY OPENING, REFER TO SECTION 3.9 OF FRANKLIN DESIGN STANDARD AND CONSTRUCTION SPECIFICATIONS.

TYPICAL FLARED
DRIVEWAY APPROACH
MOUNTABLE C&G

FIGURE 12

FRANKLIN
ENGINEERING DEPT 10/2020 RA