


FIGURE 28 A

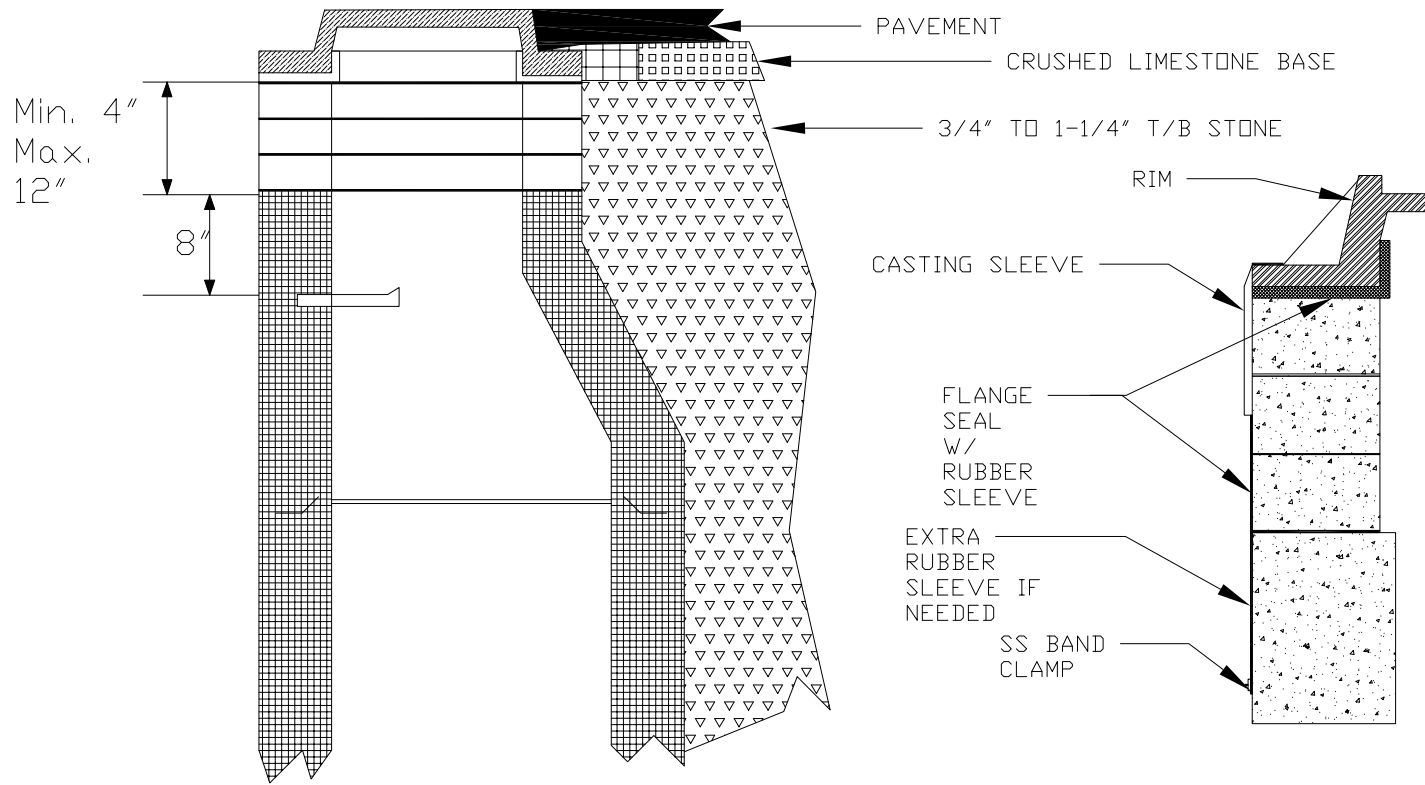

TYPICAL SANITARY SEWER  
MANHOLE PAVEMENT  
EXTERNAL SEAL

FRANKLIN  
ENGINEERING DEPT

FIGURE 28A