


FIGURE 36

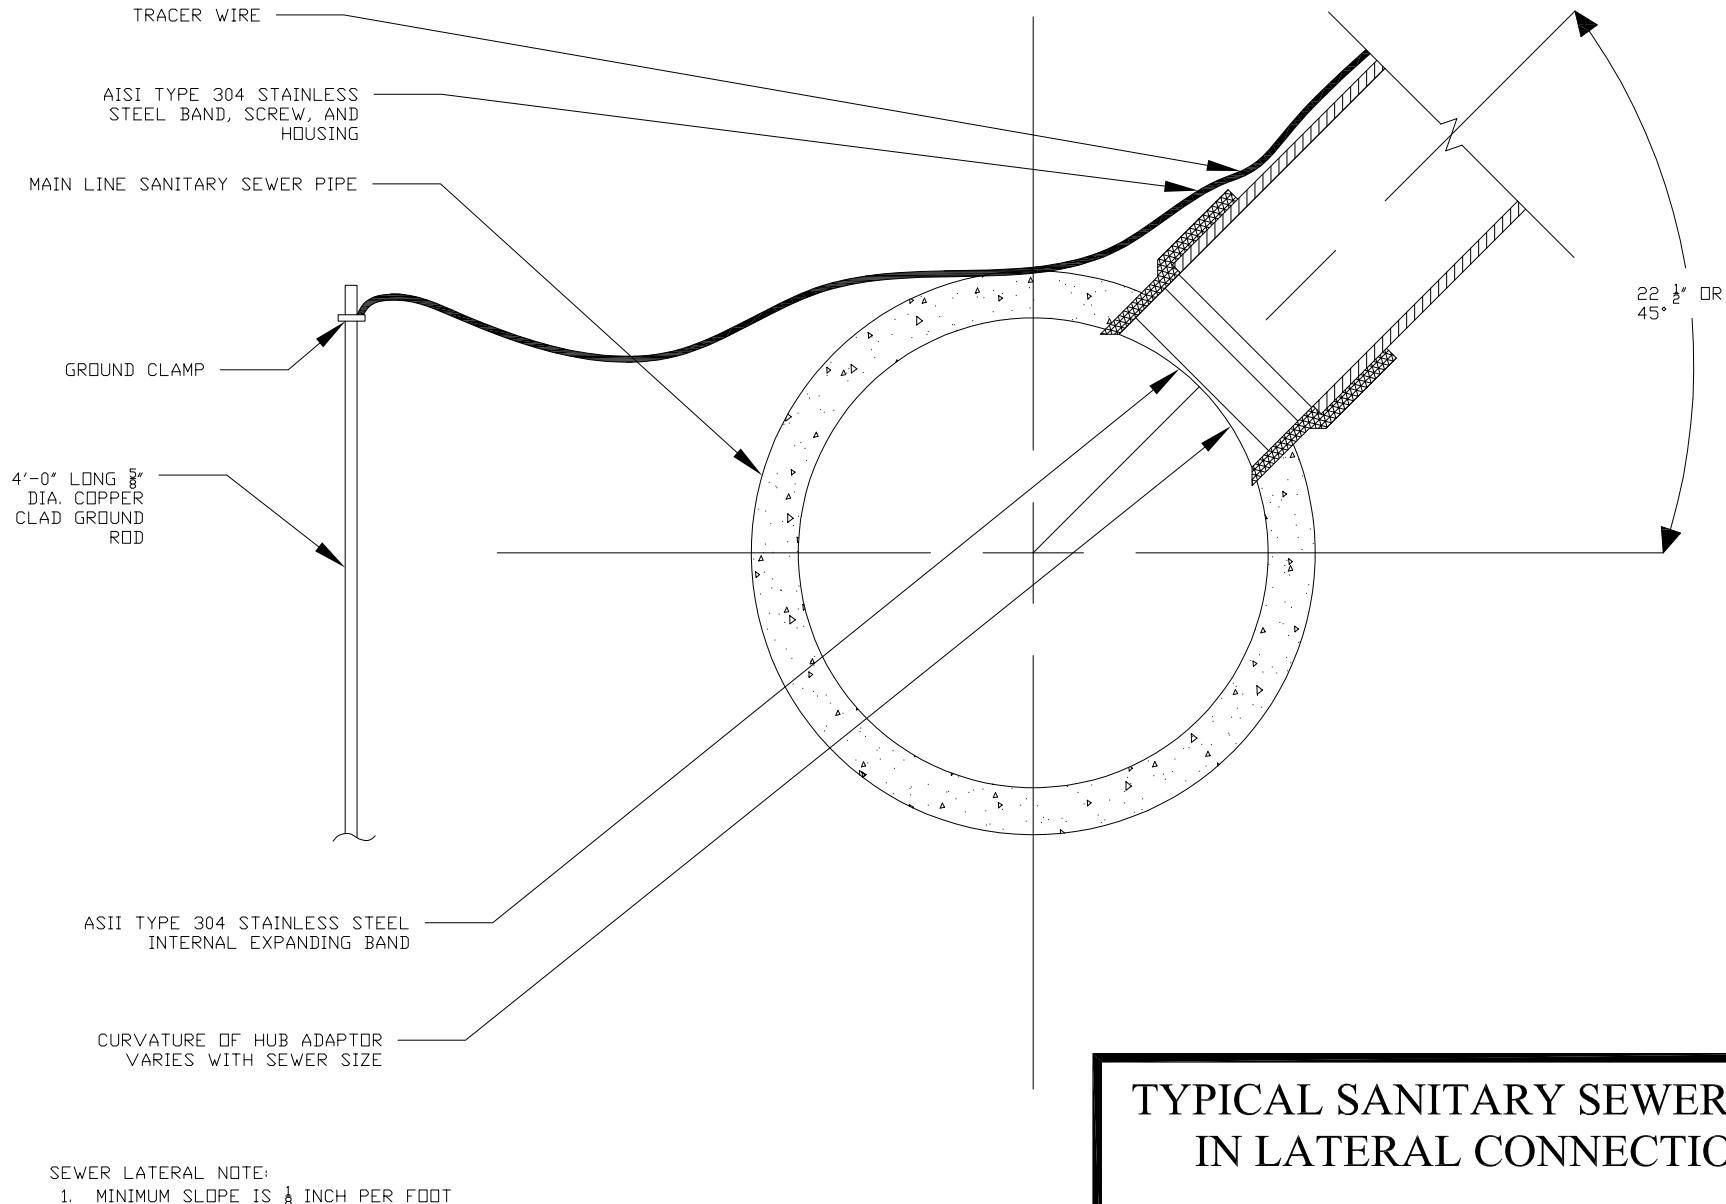

**TYPICAL SANITARY SEWER CUT  
IN LATERAL CONNECTION**

FRANKLIN  
ENGINEERING DEPT

**FIGURE 36**