

****REFER TO THE WISCONSIN STATE DEPARTMENT OF TRANSPORTATION FOR THE STANDARD DETAIL DRAWINGS FOR THE APPLICABLE TYPES OF CURB RAMP (SEE LATEST EDITION).**

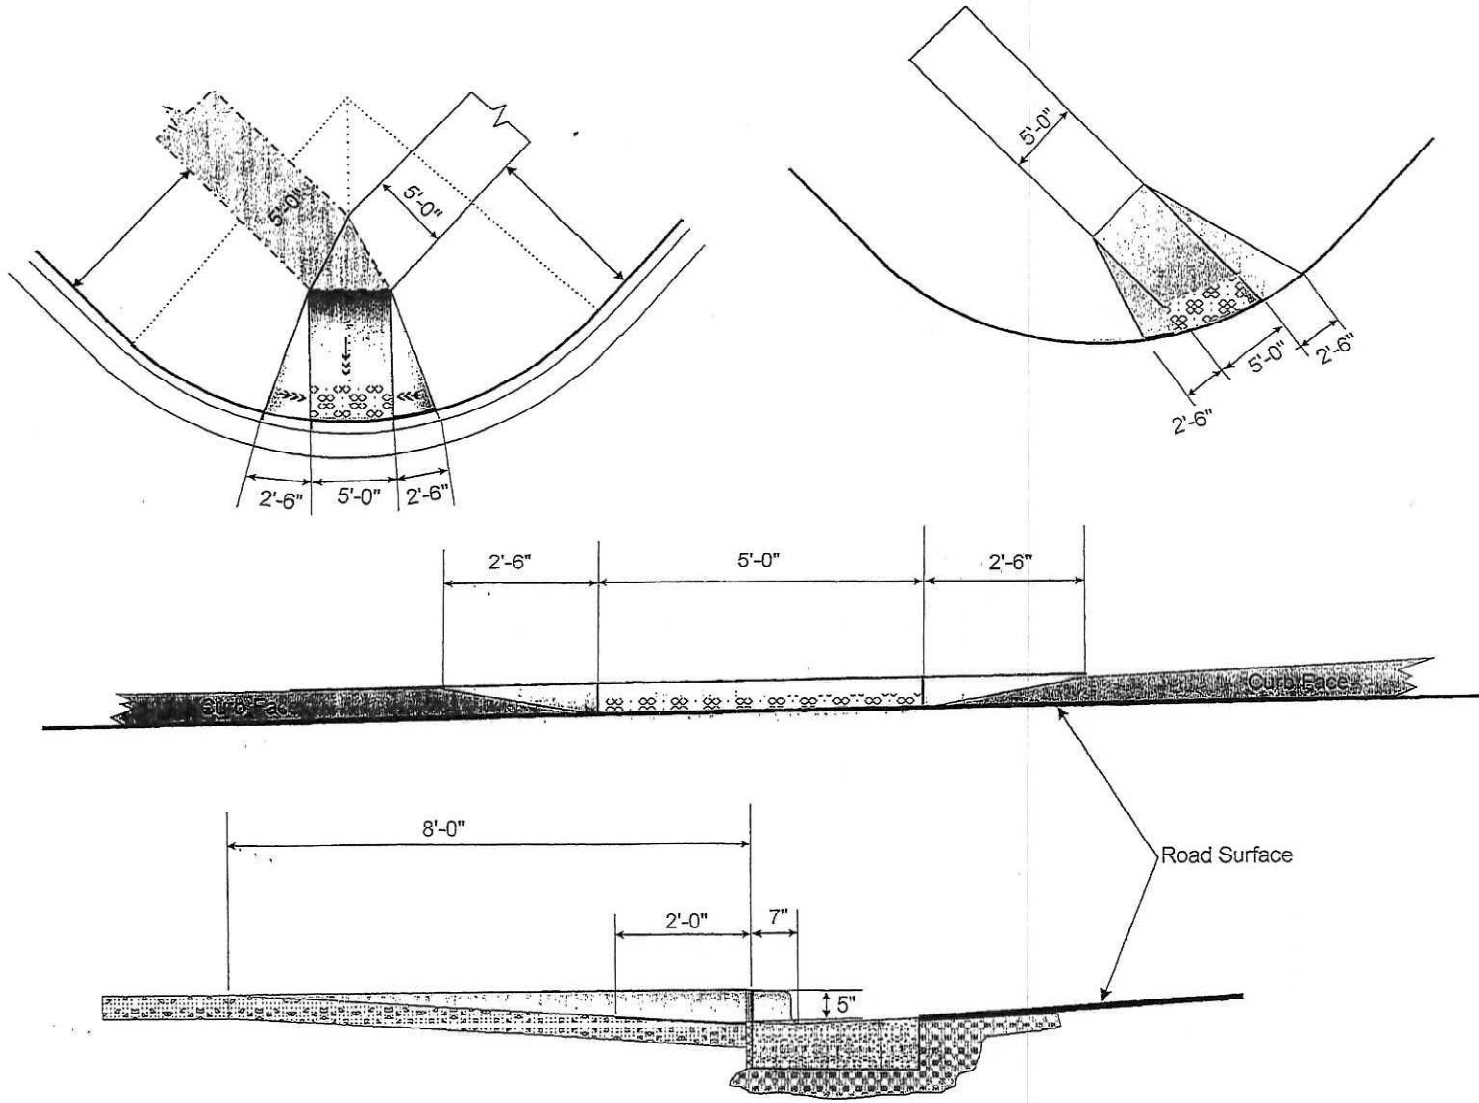


FIGURE 29

**CURB RAMP W/ CAST IRON
DETECTABLE WARNING PLATES**

**FRANKLIN
ENGINEERING DEPT.**

FIGURE 29