


FIGURE 40

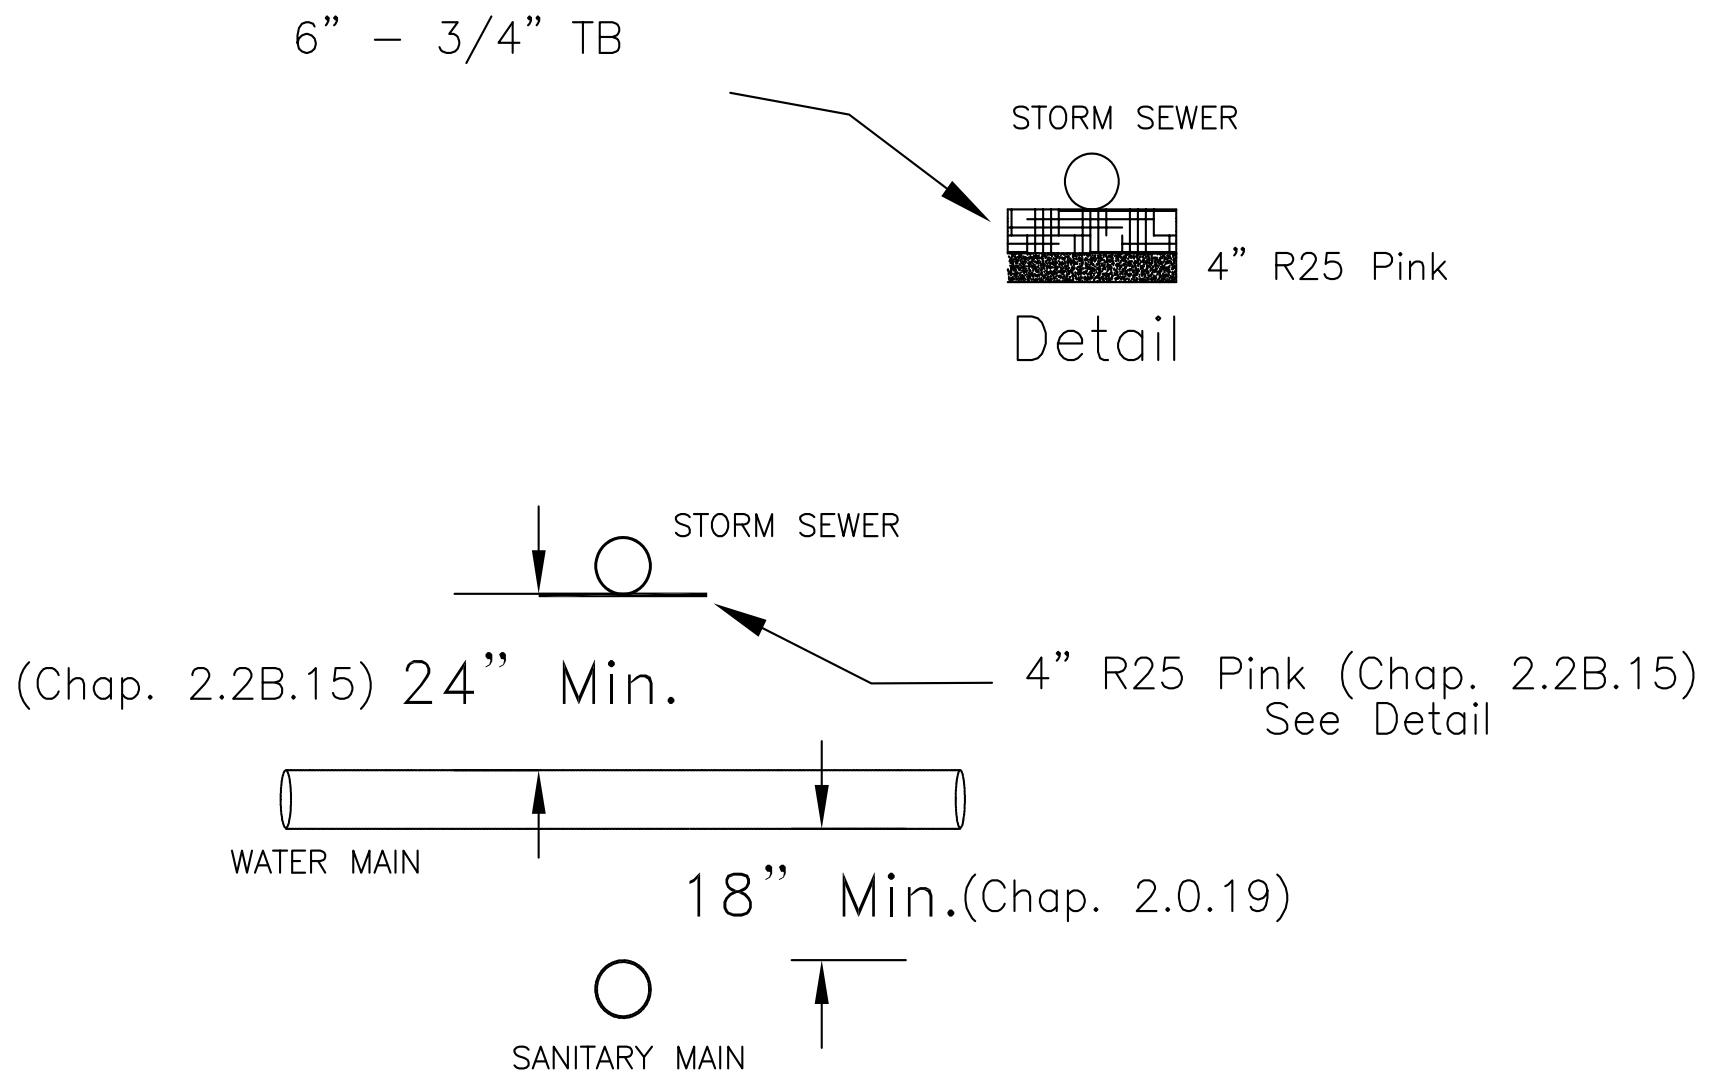

UTILITIES VERTICAL SEPARATION AND  
PLACEMENT OF 4" R25 PINK